


PLOTTED: 11/16/2021 11:41:27 AM
 NAME: P:\2020 PROJECTS\20-051.01 NORTH DRY GULCH - MHFD\CAD\EXHIBITS\20-051.01 SITE PLAN_FOR_WCOL\FAX.MTG.DWG

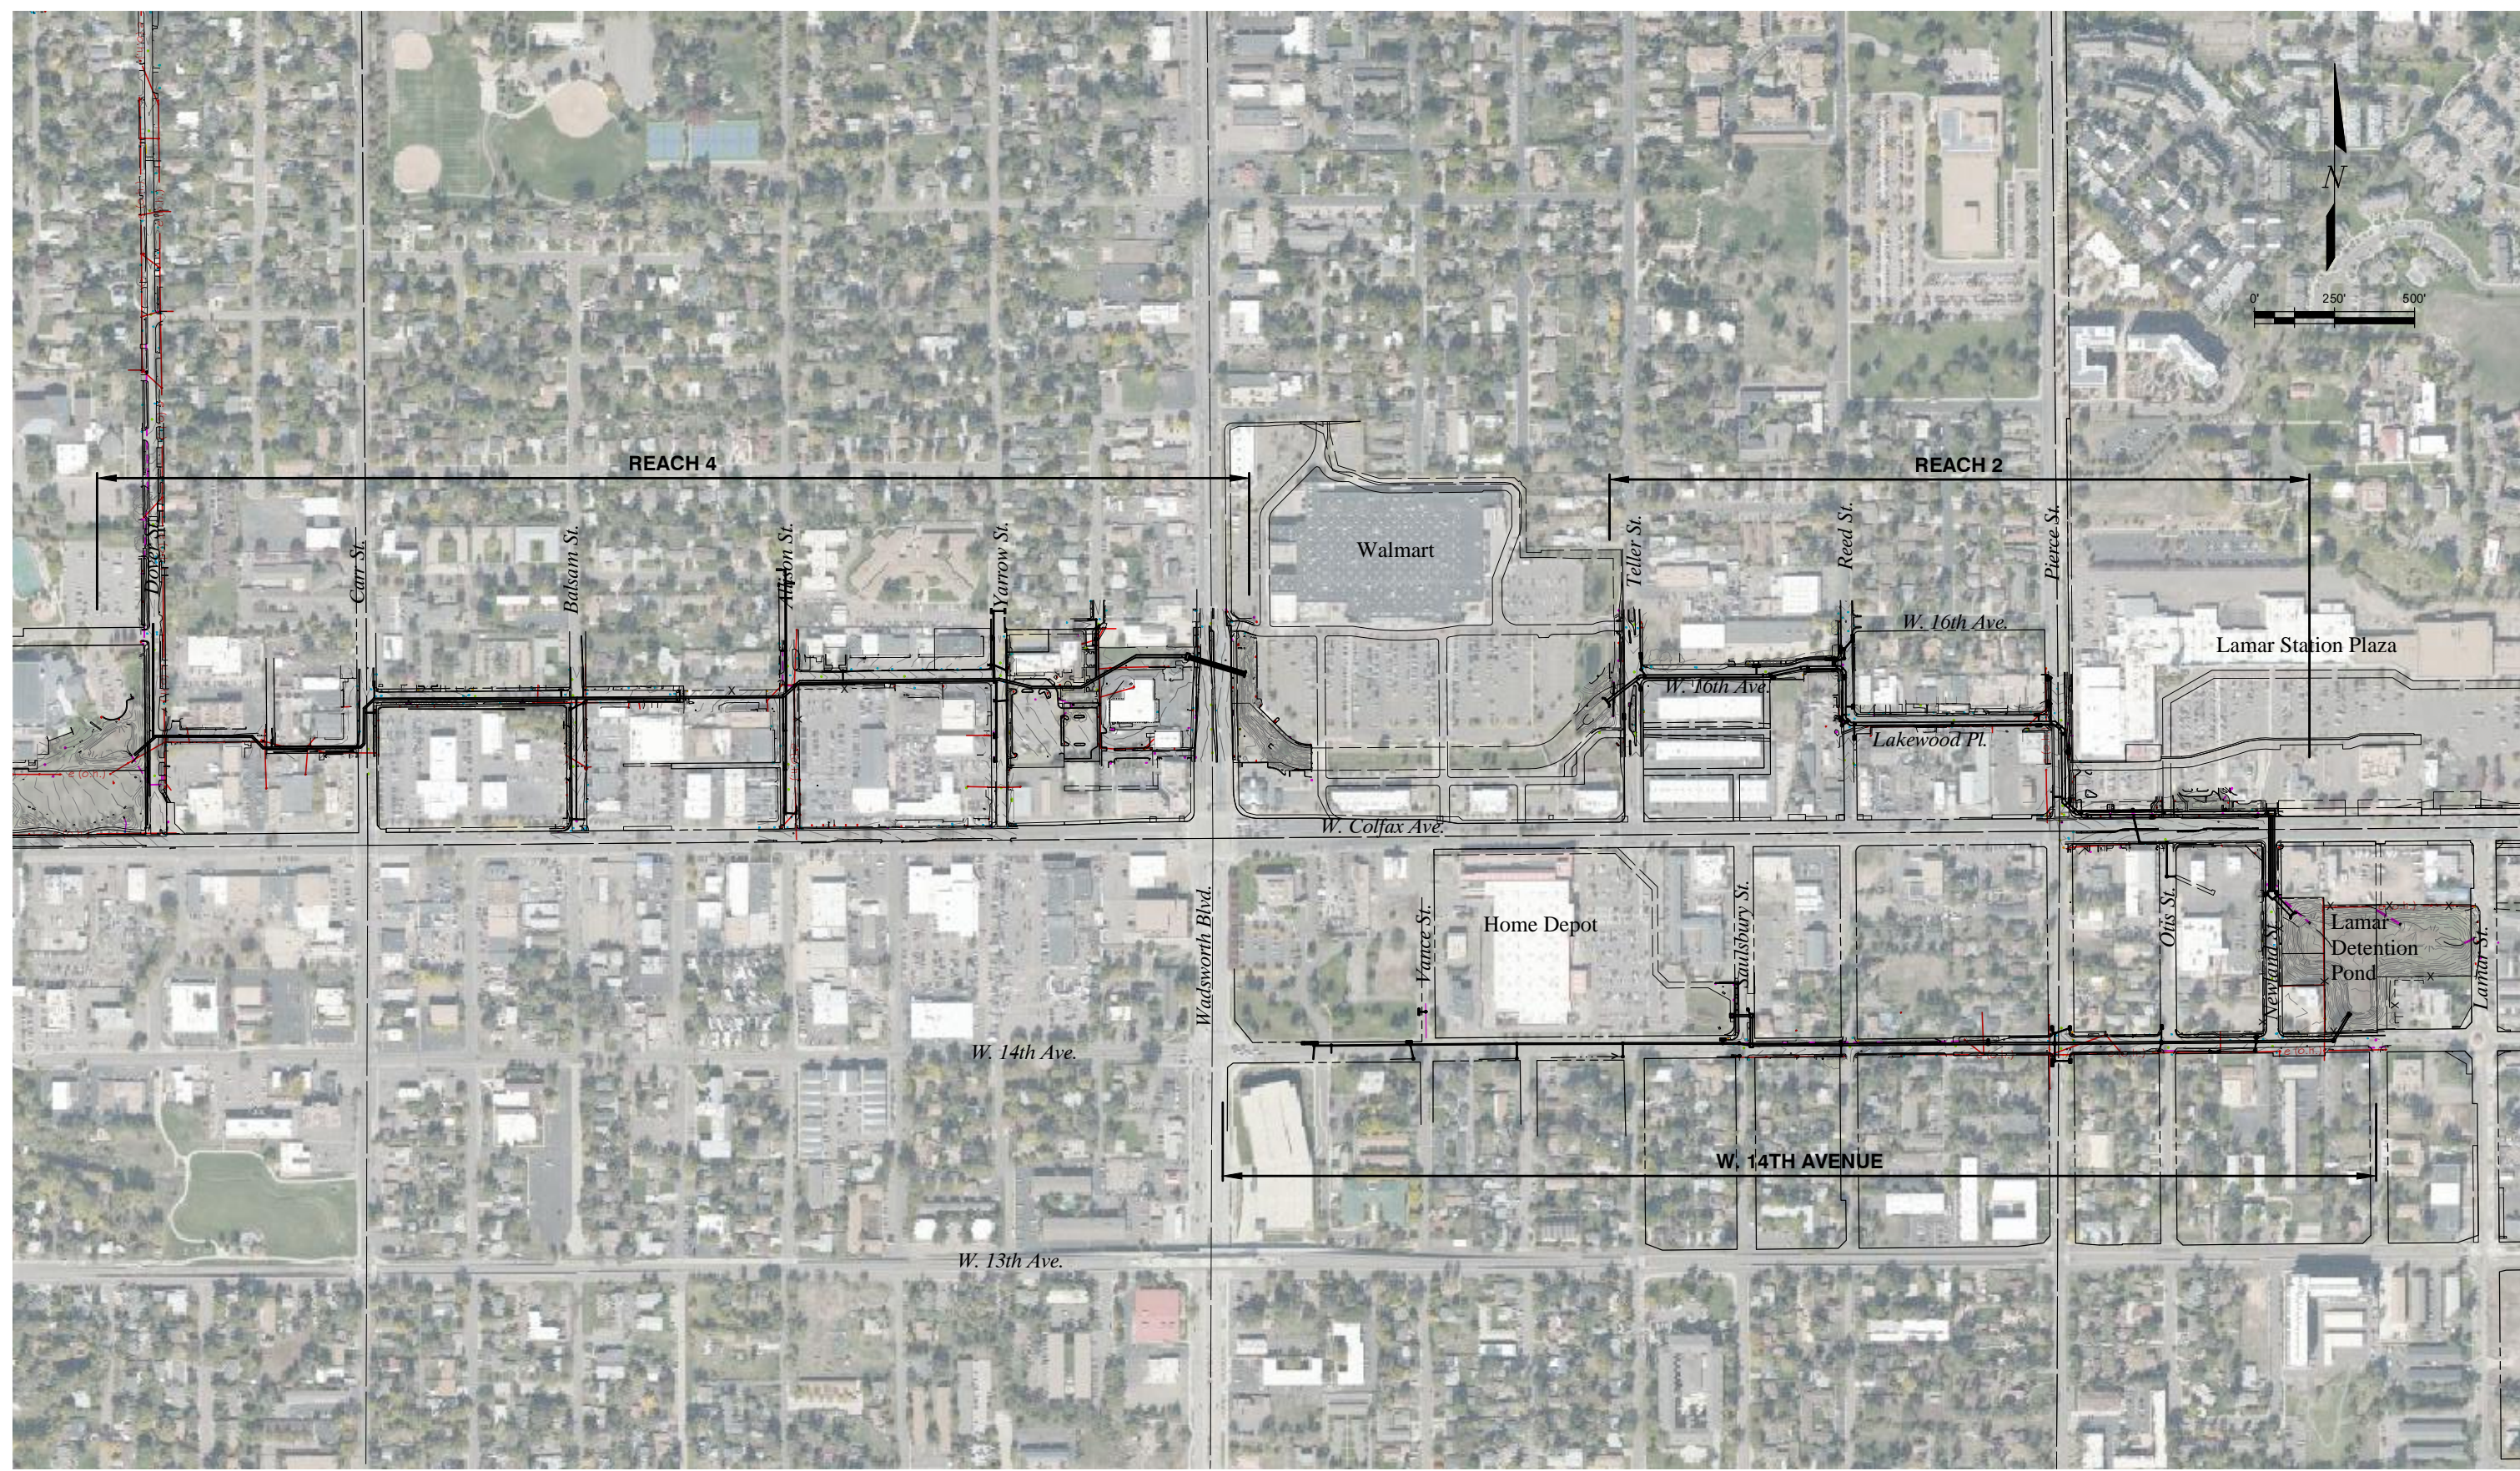

DESIGNED:	SJT
DRAWN:	MAB
CHECKED:	MDC

60% PLANS - DRAFT
 PROJECT NO. 20-051.01

SHEET REVISIONS			
NO.	DATE	DESCRIPTION	BY


MULLER
 ENGINEERING COMPANY
777 S. WADSWORTH BLVD. 4-100 LAKEWOOD, COLORADO 80226


Lakewood


MHFD
 MILE HIGH FLOOD DISTRICT

NORTH DRY GULCH		DATE	11/1/2021
CIVIL		DRAWING NO.	C-1
SITE PLAN		SHEET NO.	39 OF 134